


- NOTES:**
1. SPIRAL STAIRCASE TO BE INSTALLED WITH MINIMUM (15) STEPS AT 22.5" TO AN ELEVATION OF 9'-0" FROM 1ST FLOOR TO MEZZANINE FINISHED FLOOR. LANDING TO BE INSTALLED AT MEZZANINE LEVEL WITH ADDITIONAL SUPPORT COLUMNS.

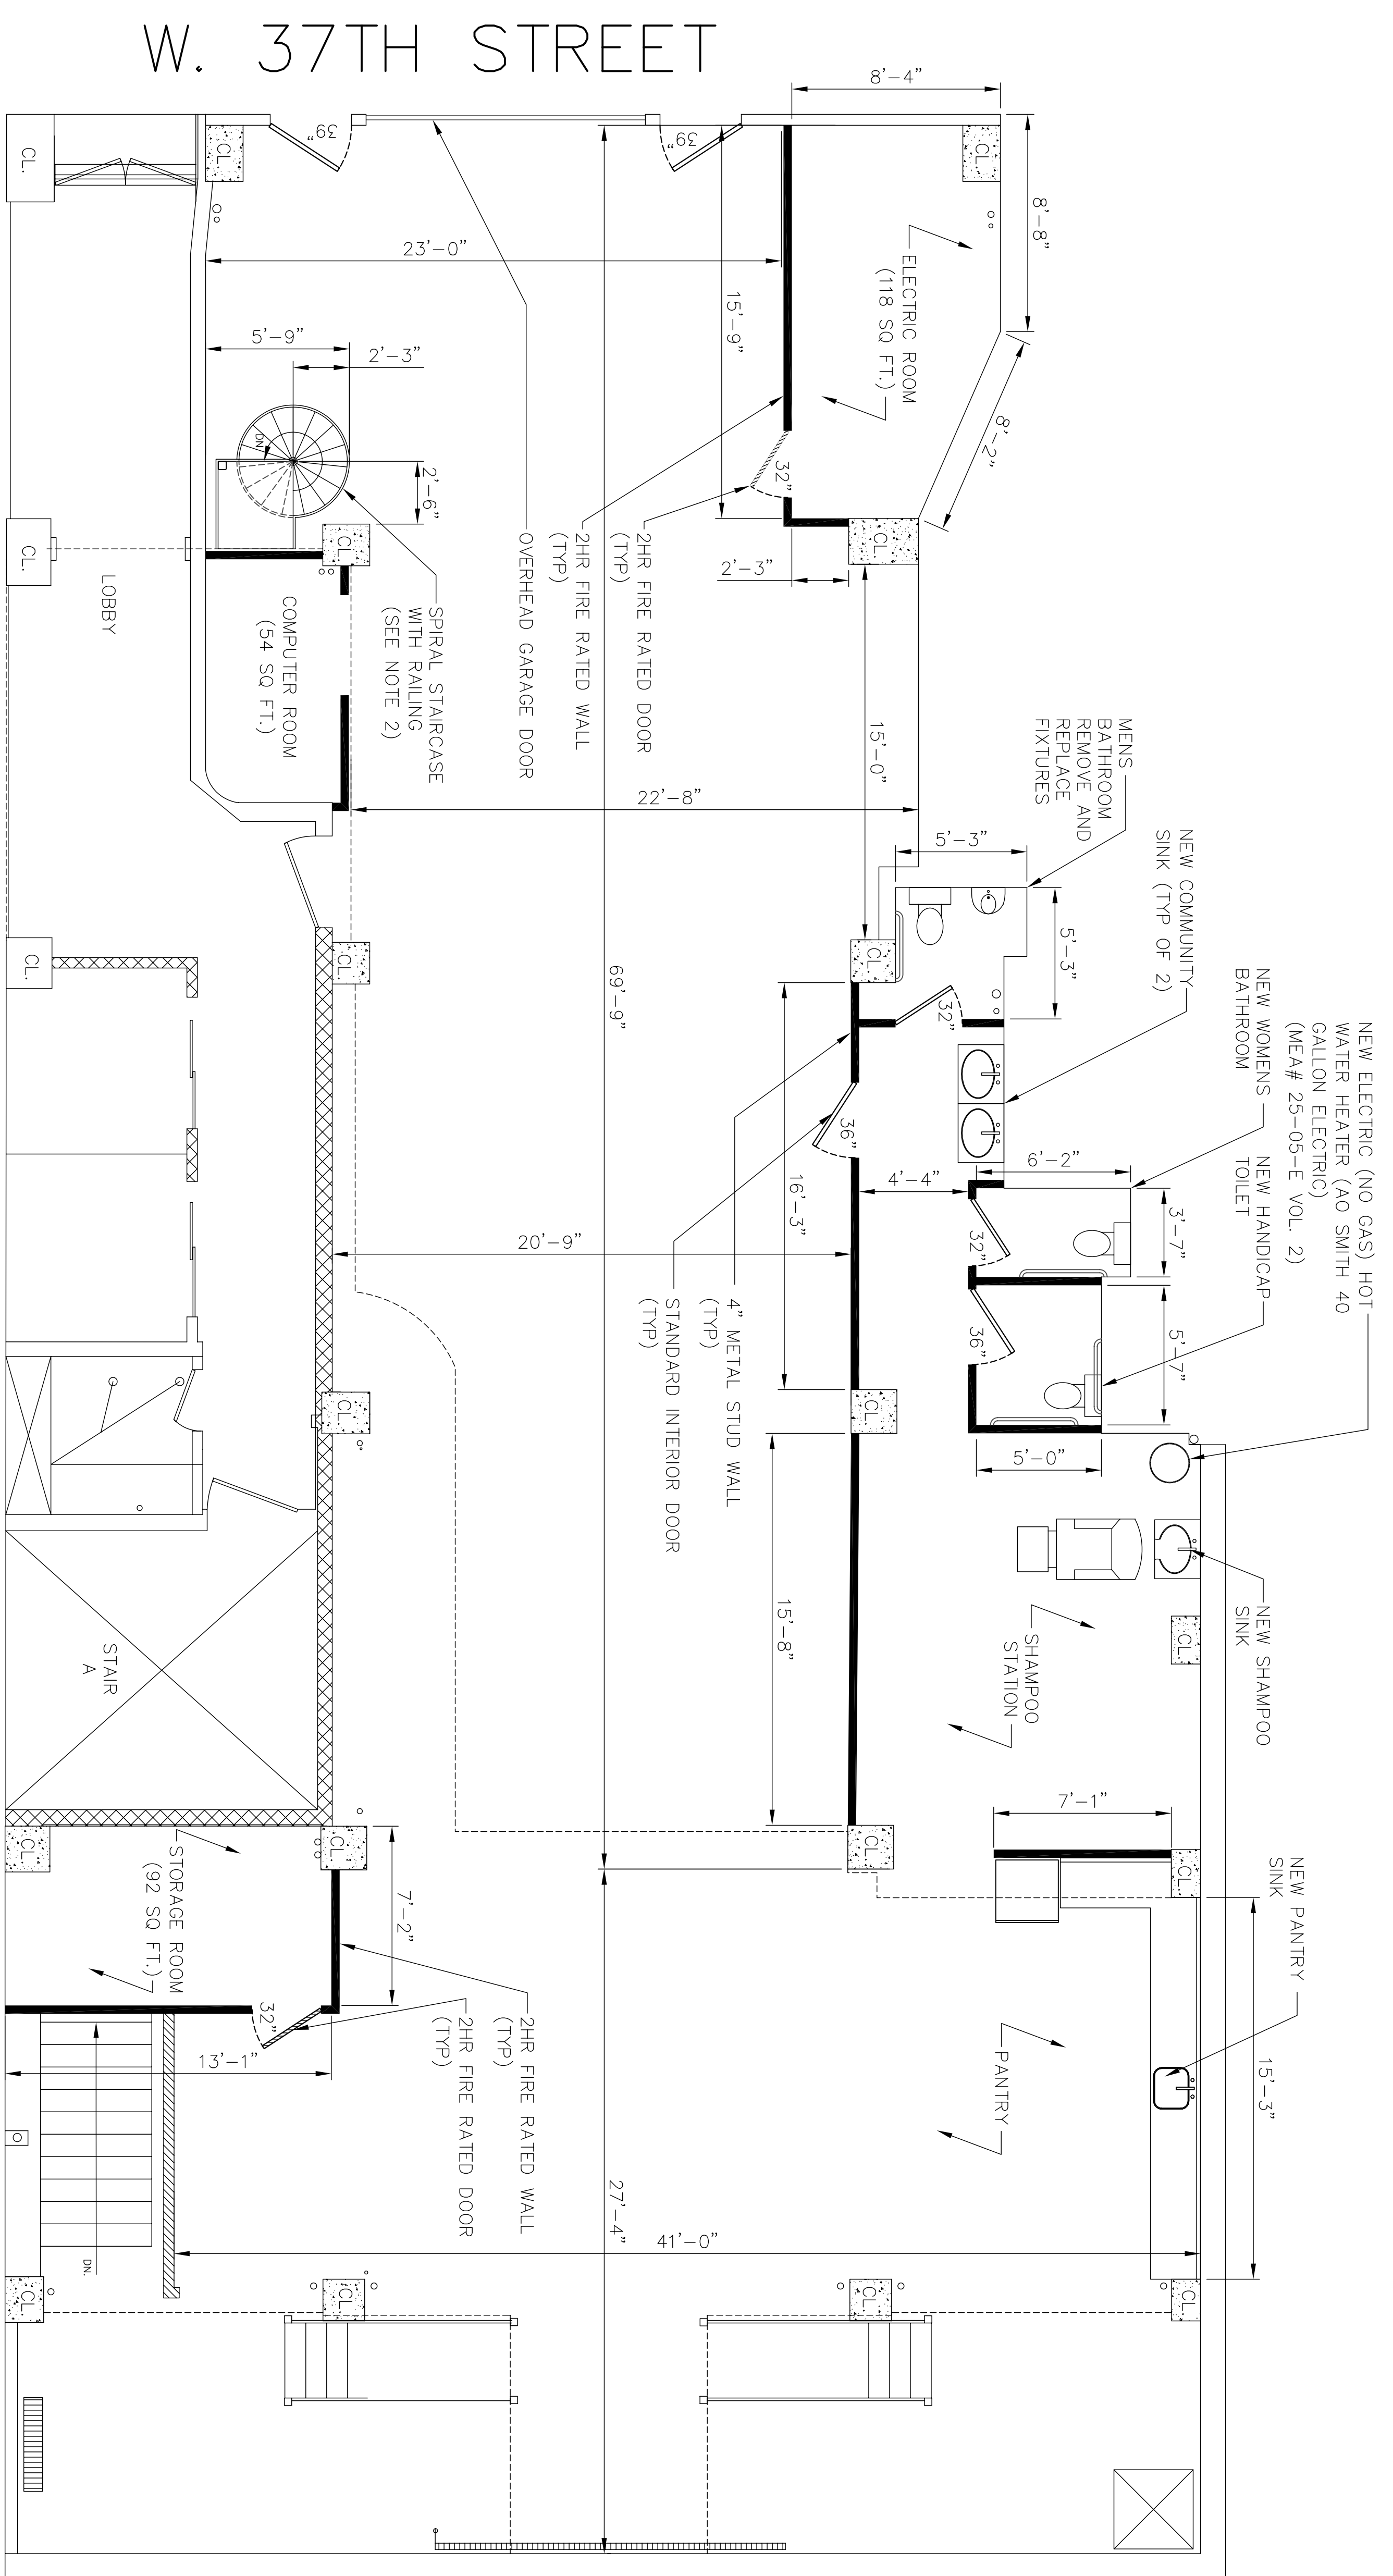

W. 37TH STREET

LEGEND

- EXISTING CMU INTERIOR WALL
- EXISTING 2x4 INTERIOR WALL
- PROPOSED 2x4 INTERIOR WALL
- PROPOSED INTERIOR DOOR
- PROPOSED 2HR FIRE RATED DOOR

<p>Oswald D. Durgana PROFESSIONAL ENGINEER N.Y. LICENSE: 061683</p>	<p>PROPOSED 1ST FLOOR PLAN 325 WEST 37TH STREET NEW YORK, NEW YORK 10018</p>
<p>SITE NAME: 325 WEST 37TH STREET SHEET: D SIZE (24"x36") SCALE: 1/4" = 1'-0" DATE: 8-18-08 OWNER: EZEQUIEL DE LA ROSA</p>	<p>DRAWING NO. A-3</p>